

Richmond Green

City of Calgary Engagement Workshop

March 2023 | Phase 4: Preferred Concept Plan



Agenda

Project Background

- Project Timeline
- Phase 1: Project Background + Site Analysis

Engagement Sessions

- Phase 2: Visioning Engagement
- Phase 3: Concepts Engagement


Concept Design

- Phase 4: Preferred Concept

Project Timeline

Project Timeline


Richmond Green Timeline - Park Design Plan

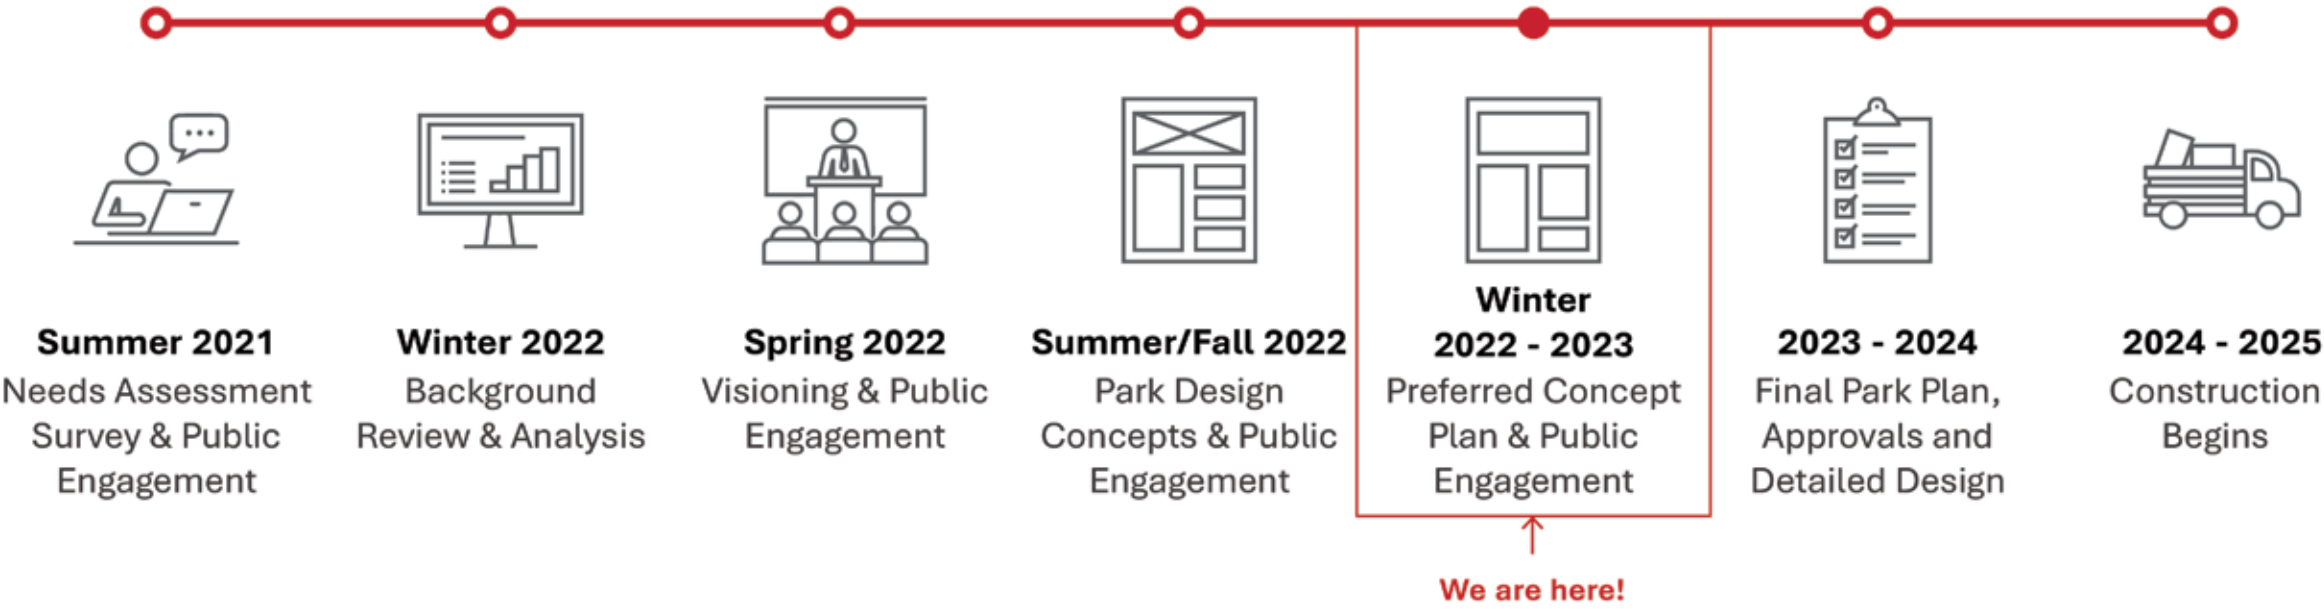

Phase 1: Project Background + Site Analysis (January 2022)

Background

Existing Open Space

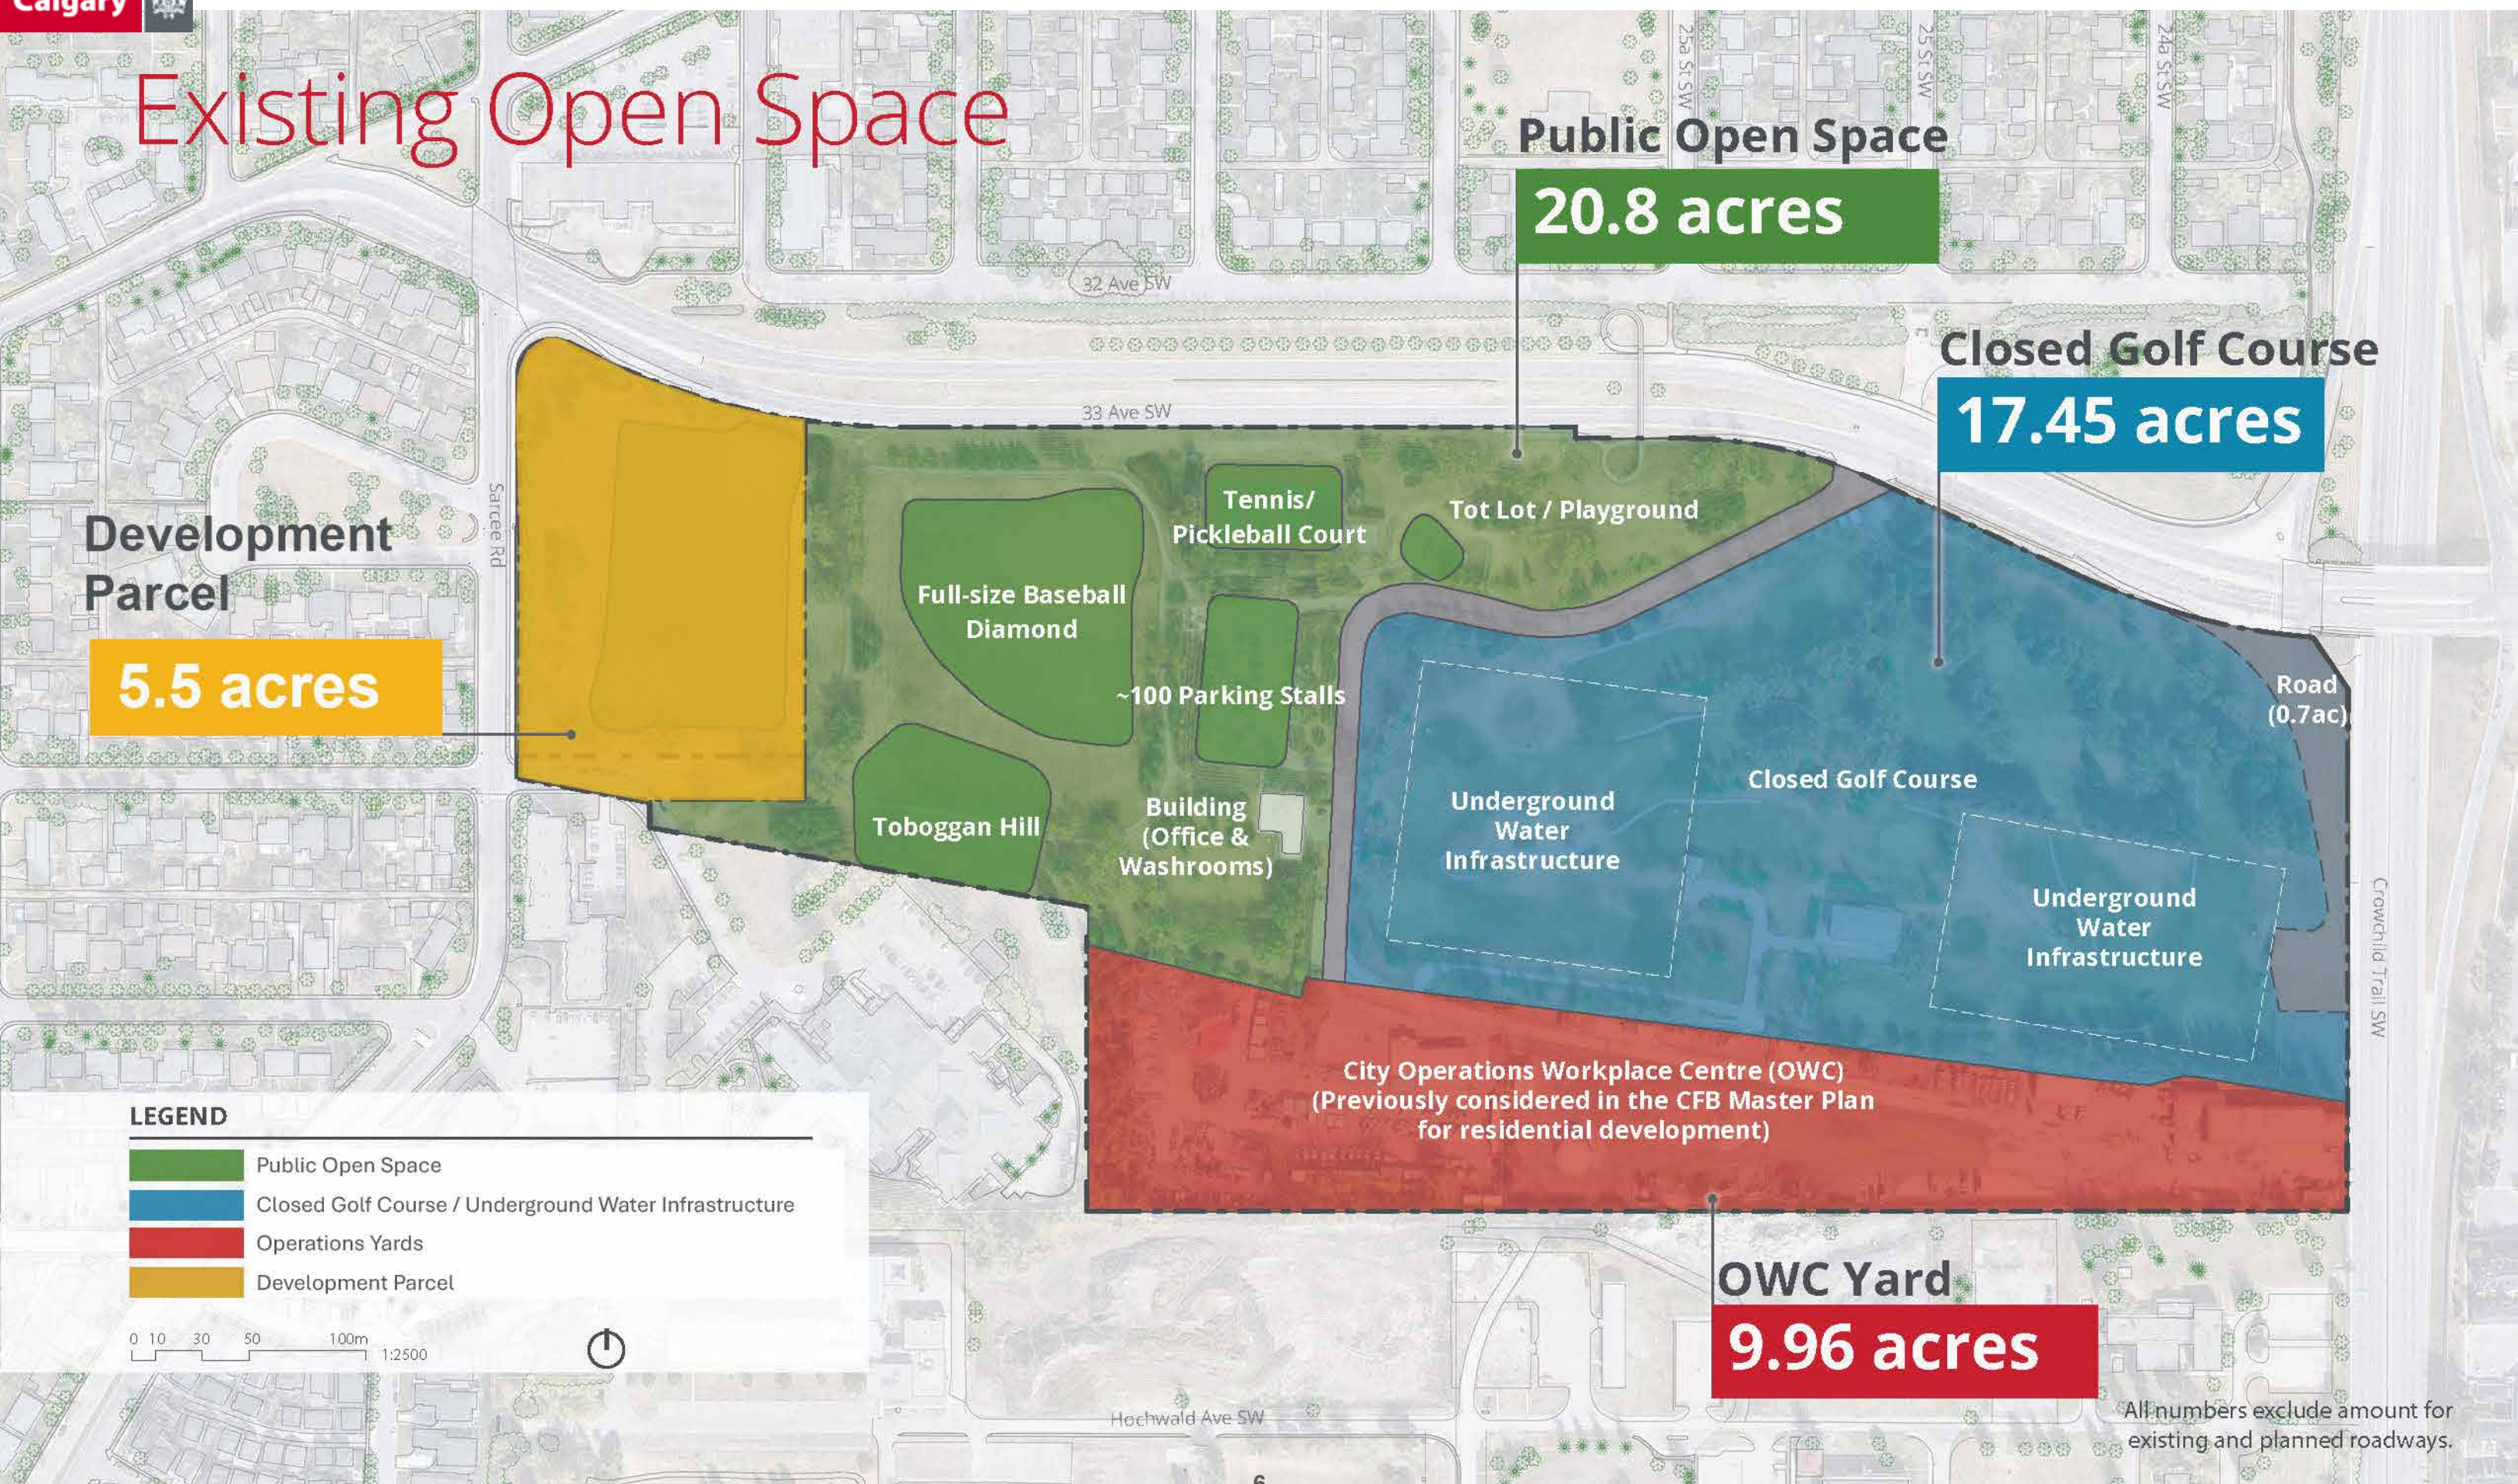

Public Open Space
20.8 acres

Closed Golf Course
17.45 acres

Development Parcel
5.5 acres

LEGEND

- Public Open Space
- Closed Golf Course / Underground Water Infrastructure
- Operations Yards
- Development Parcel

0 10 30 50 100m 1:2500

City Operations Workplace Centre (OWC)
(Previously considered in the CFB Master Plan for residential development)

OWC Yard
9.96 acres

All numbers exclude amount for existing and planned roadways.



Site Analysis

LEGEND

- Path
- Salt Impacted Soil Area (approx.)
- Cultural Areas
- Recreation Area
- Vehicle Path
- Transit Route
- Maintenance Route
- Primary Pedestrian Path
- Secondary Pedestrian Path
- Signed Bikeway & Shared Lane
- Fence
- Reservoir Location
- Site Boundary
- P Parking Lot
- Washroom
- Playground
- Toboggan Hill
- Baseball
- Tennis
- Disc Golf
- Stairs
- Transit Stop
- Vehicle Entrance
- Pedestrian Entrance
- Cell Tower
- Existing Trees

Phase 2: Visioning - Public Engagement

(May - June 2022)

Background



Link here: [Richmond Green What We Heard Report](#)

Phase 3: Concepts - Public Engagement (Oct-Nov 2022)

Background

Concept 1



- LEGEND**
- 1 Baseball Field
 - 2 Basketball Courts
 - 3 Tennis & Pickleball Courts
 - 4 Toboggan Hill
 - 5 All Season Cafe & Washroom
 - 6 Demonstration Gardens
 - 7 Art Programming
 - 8 General Park & Picnic Space
 - 9 Cricket Batting Cages
 - 10 Outdoor Classroom
 - 11 Pump Track
 - 12 Destination Playground
 - 13 Disc Golf Course
 - 14 Fitness/Play Node
 - 15 Naturalized Buffer
 - 16 250m Art Walk
 - 17 500m Running Loop
 - 18 1000m Fitness Loop
 - Disc Golf Baskets


Concept 2



LEGEND

- 1 Baseball Field
- 2 Destination Playground
- 3 Tennis Courts
- 4 Toboggan Hill
- 5 All Season Cafe & Washroom
- 6 Demonstration Gardens
- 7 Art Programming
- 8 General Park & Picnic Space
- 9 Fitness/Play Node
- 10 Basketball Courts
- 11 Pickleball Courts
- 12 Playground
- 13 Fenced Dog Run
- 14 Disc Golf Course
- 15 Naturalized Buffer
- 16 500m Fitness Loop
- 17 600m Fitness Loop
- 18 300m Walking Loop
- 19 Potential Pedestrian Overpass
- Disc Golf Baskets

Public Engagement Response

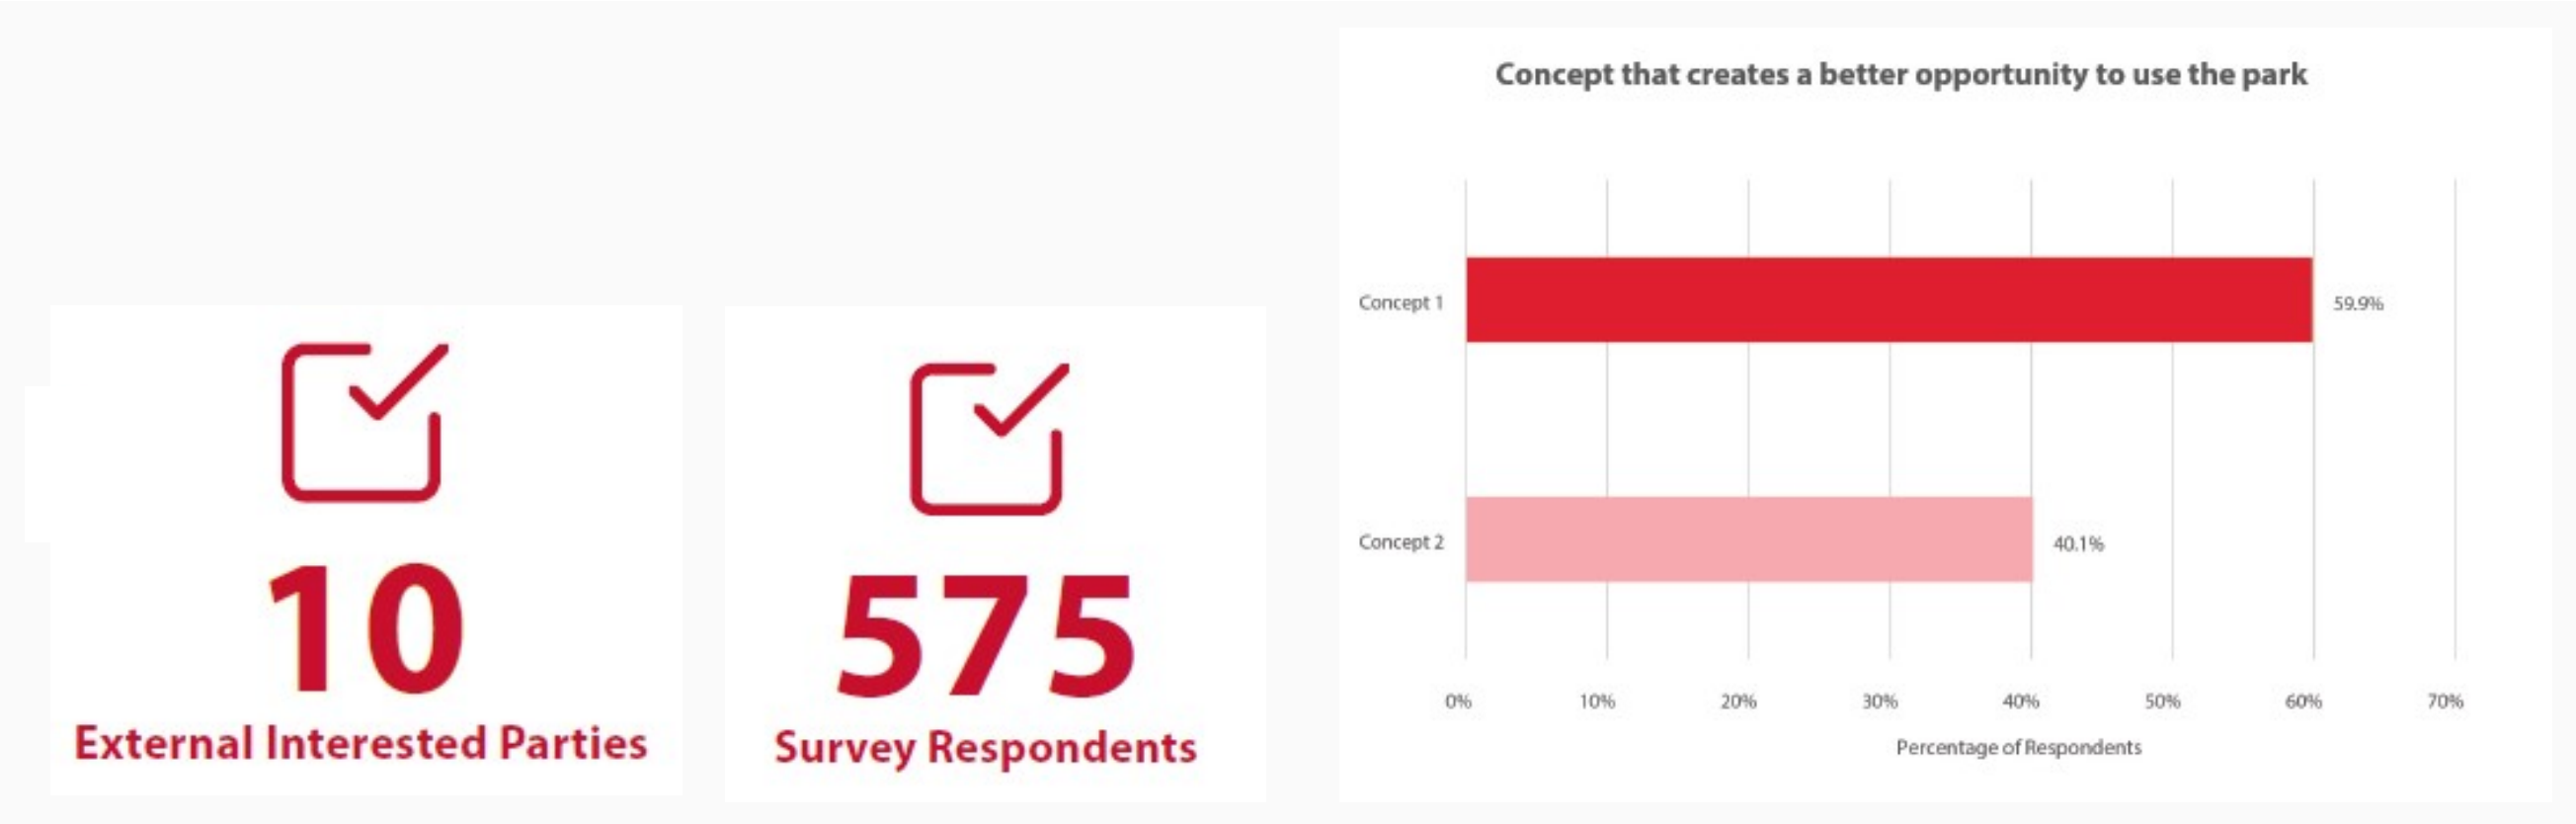

Link here: [Richmond Green What We Heard Report](#)

Phase 4: Preferred Concept (Jan 2023 to present)

Site Plan



Key Moves - Park Uses



Providing additional
**Open Green Space +
Picnic Area**



Permanent Disc Golf
(exact layout TBD)



**New Recreational
Amenities:** Cricket
Batting Cages, Pickleball
Courts + Basketball



**New Pump Track at
North End**



Age-inclusive Activities
with Destination
Playground + Fitness
Nodes




Water stations (2)
adjacent to Recreation
Nodes




Inclusion of **Outdoor
Classroom +
Demonstration Gardens**

Park Uses Diagram



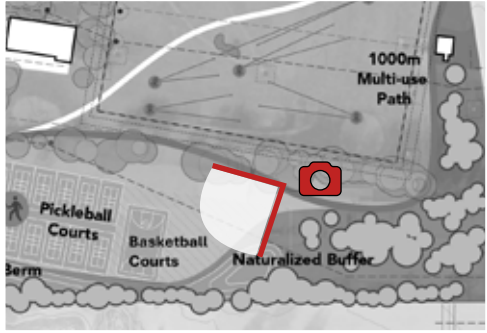

View looking South-West from Running Loop

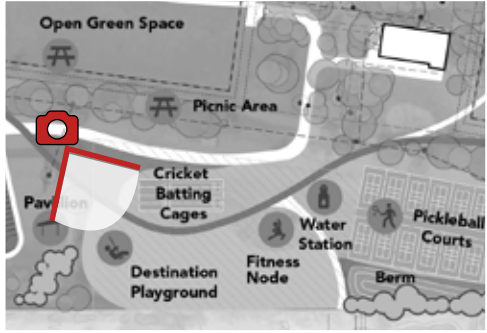

View looking south-east from Running Loop

Key Moves - Circulation



**Additional Park
Access Points**



**Pedestrian
Crosswalks**



**Paved Pedestrian
Path**



Access Ramps



**Bike route
connected from
North Bridge**



**Potential
Bi-directional Bike
path**






Bus Parking





**New South
Parking Lot &
Optimized North
Lot**

Circulation Diagram


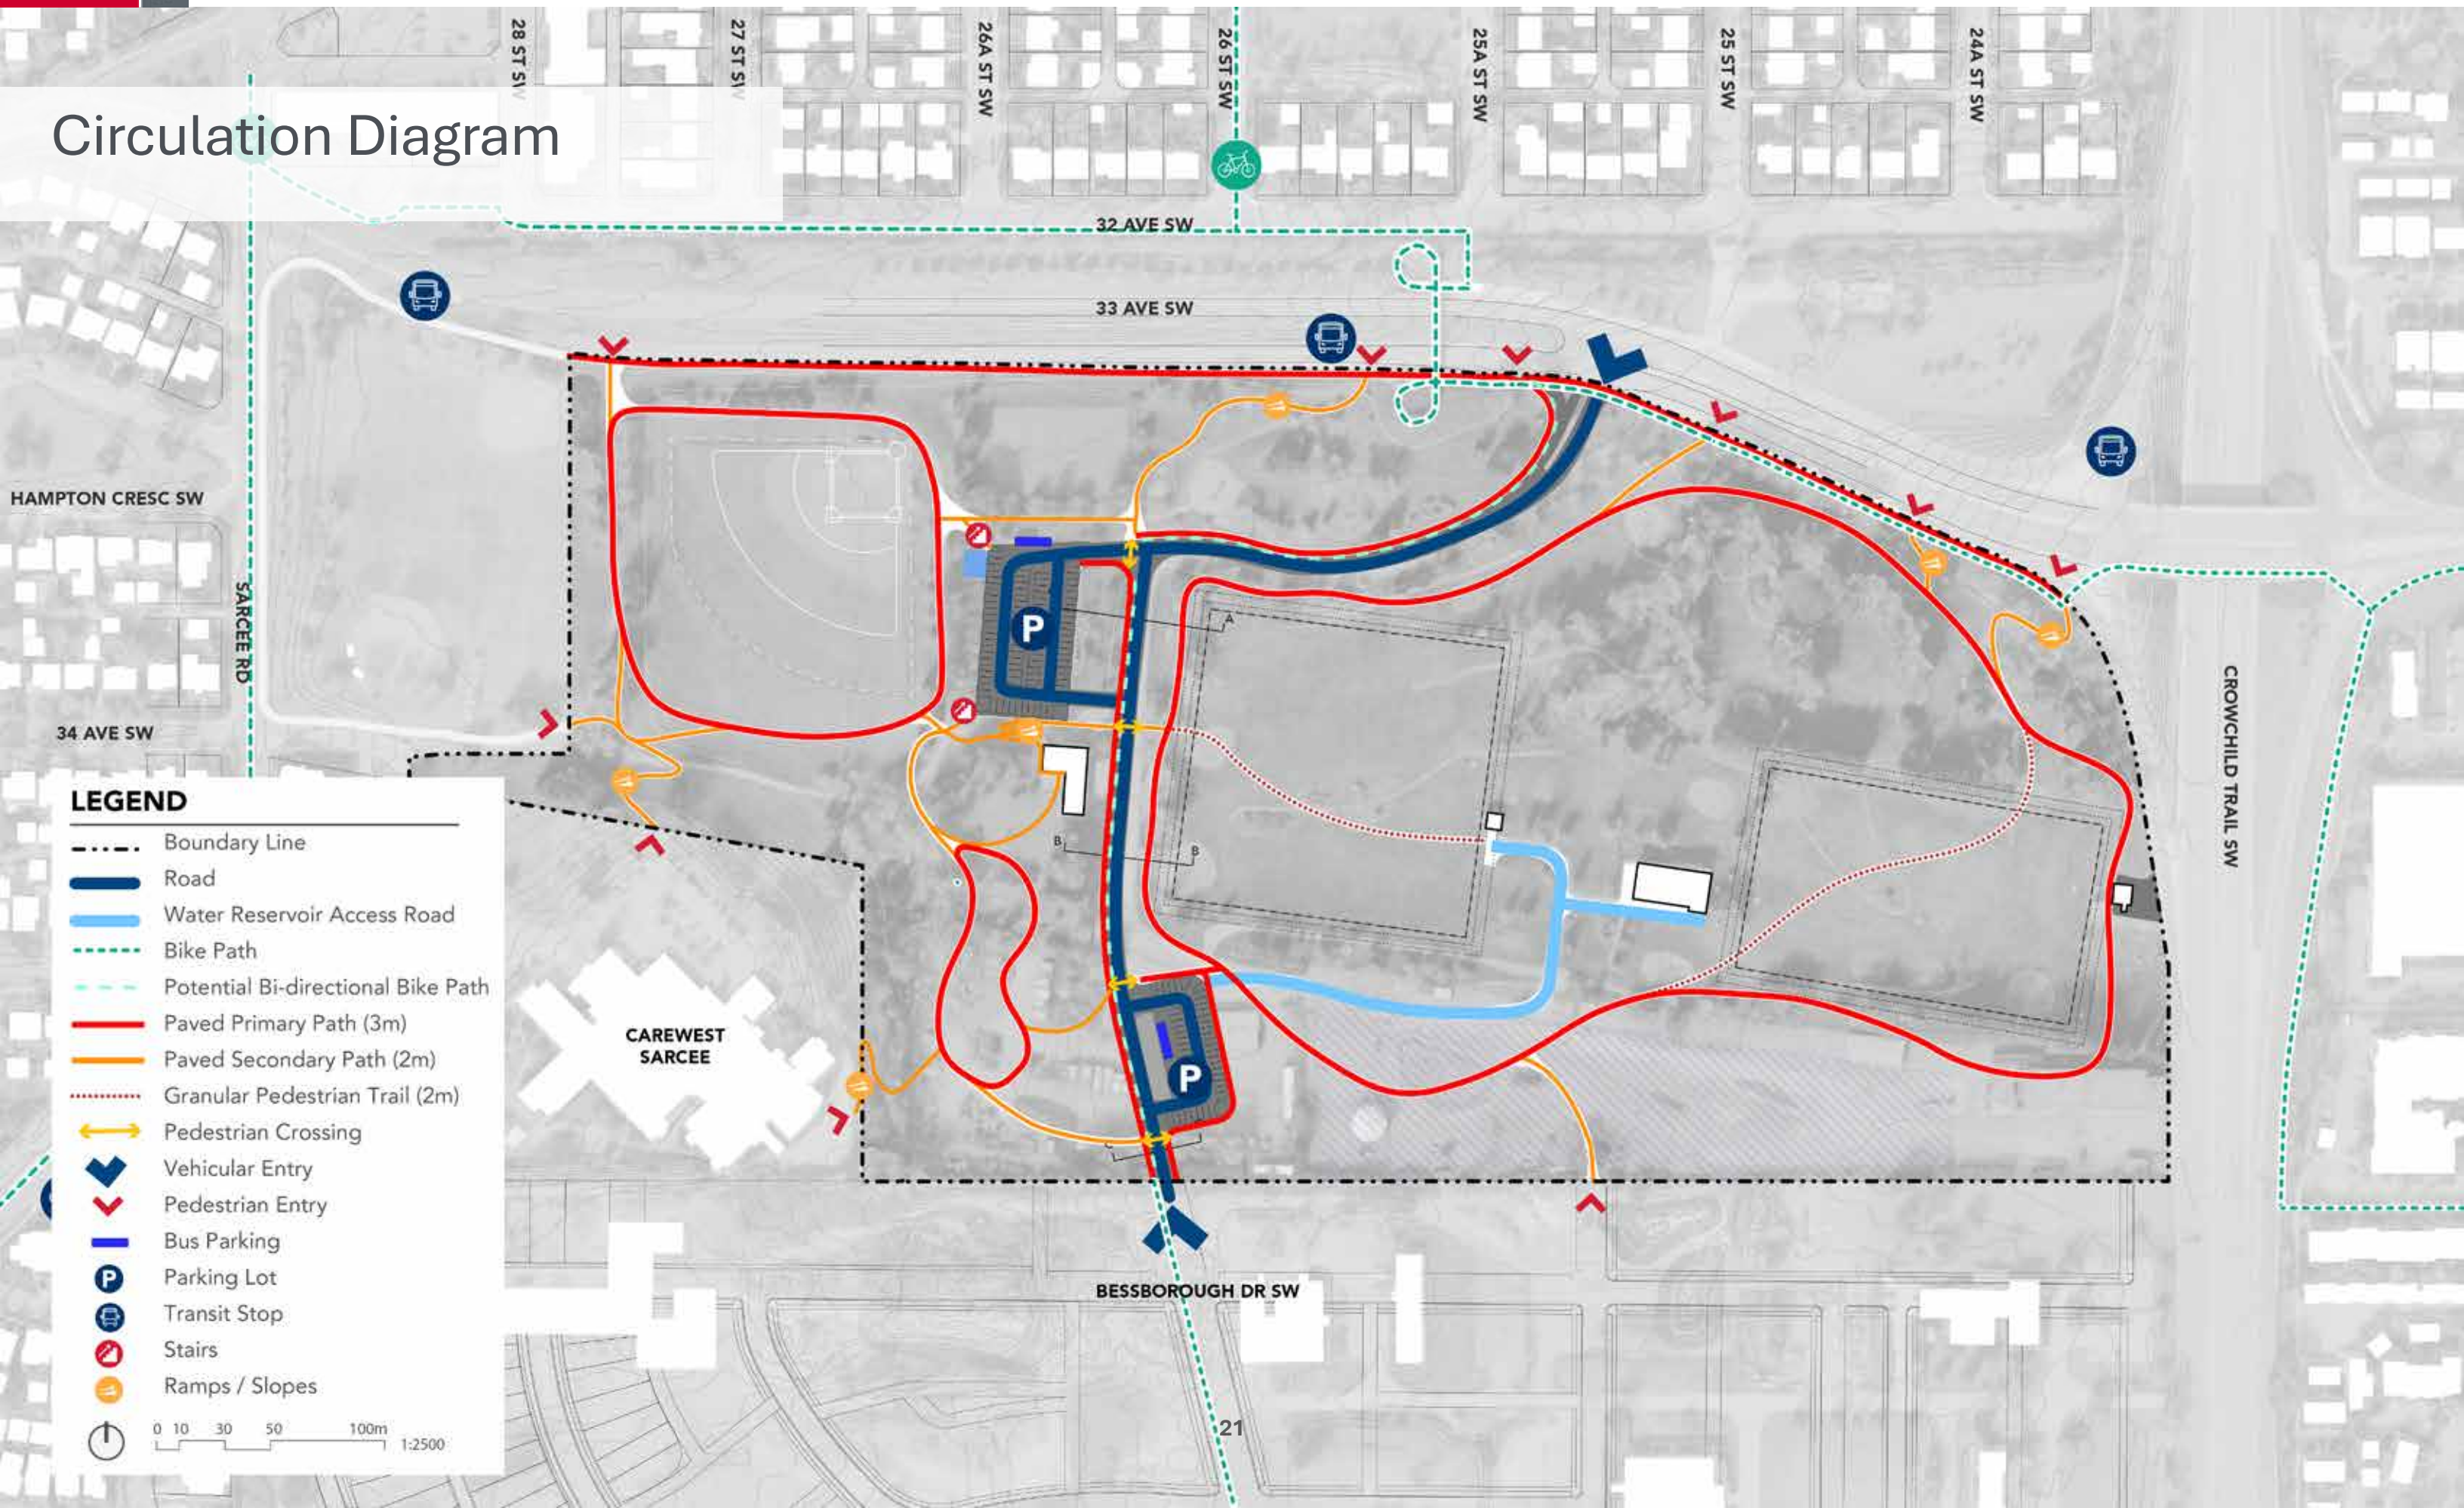


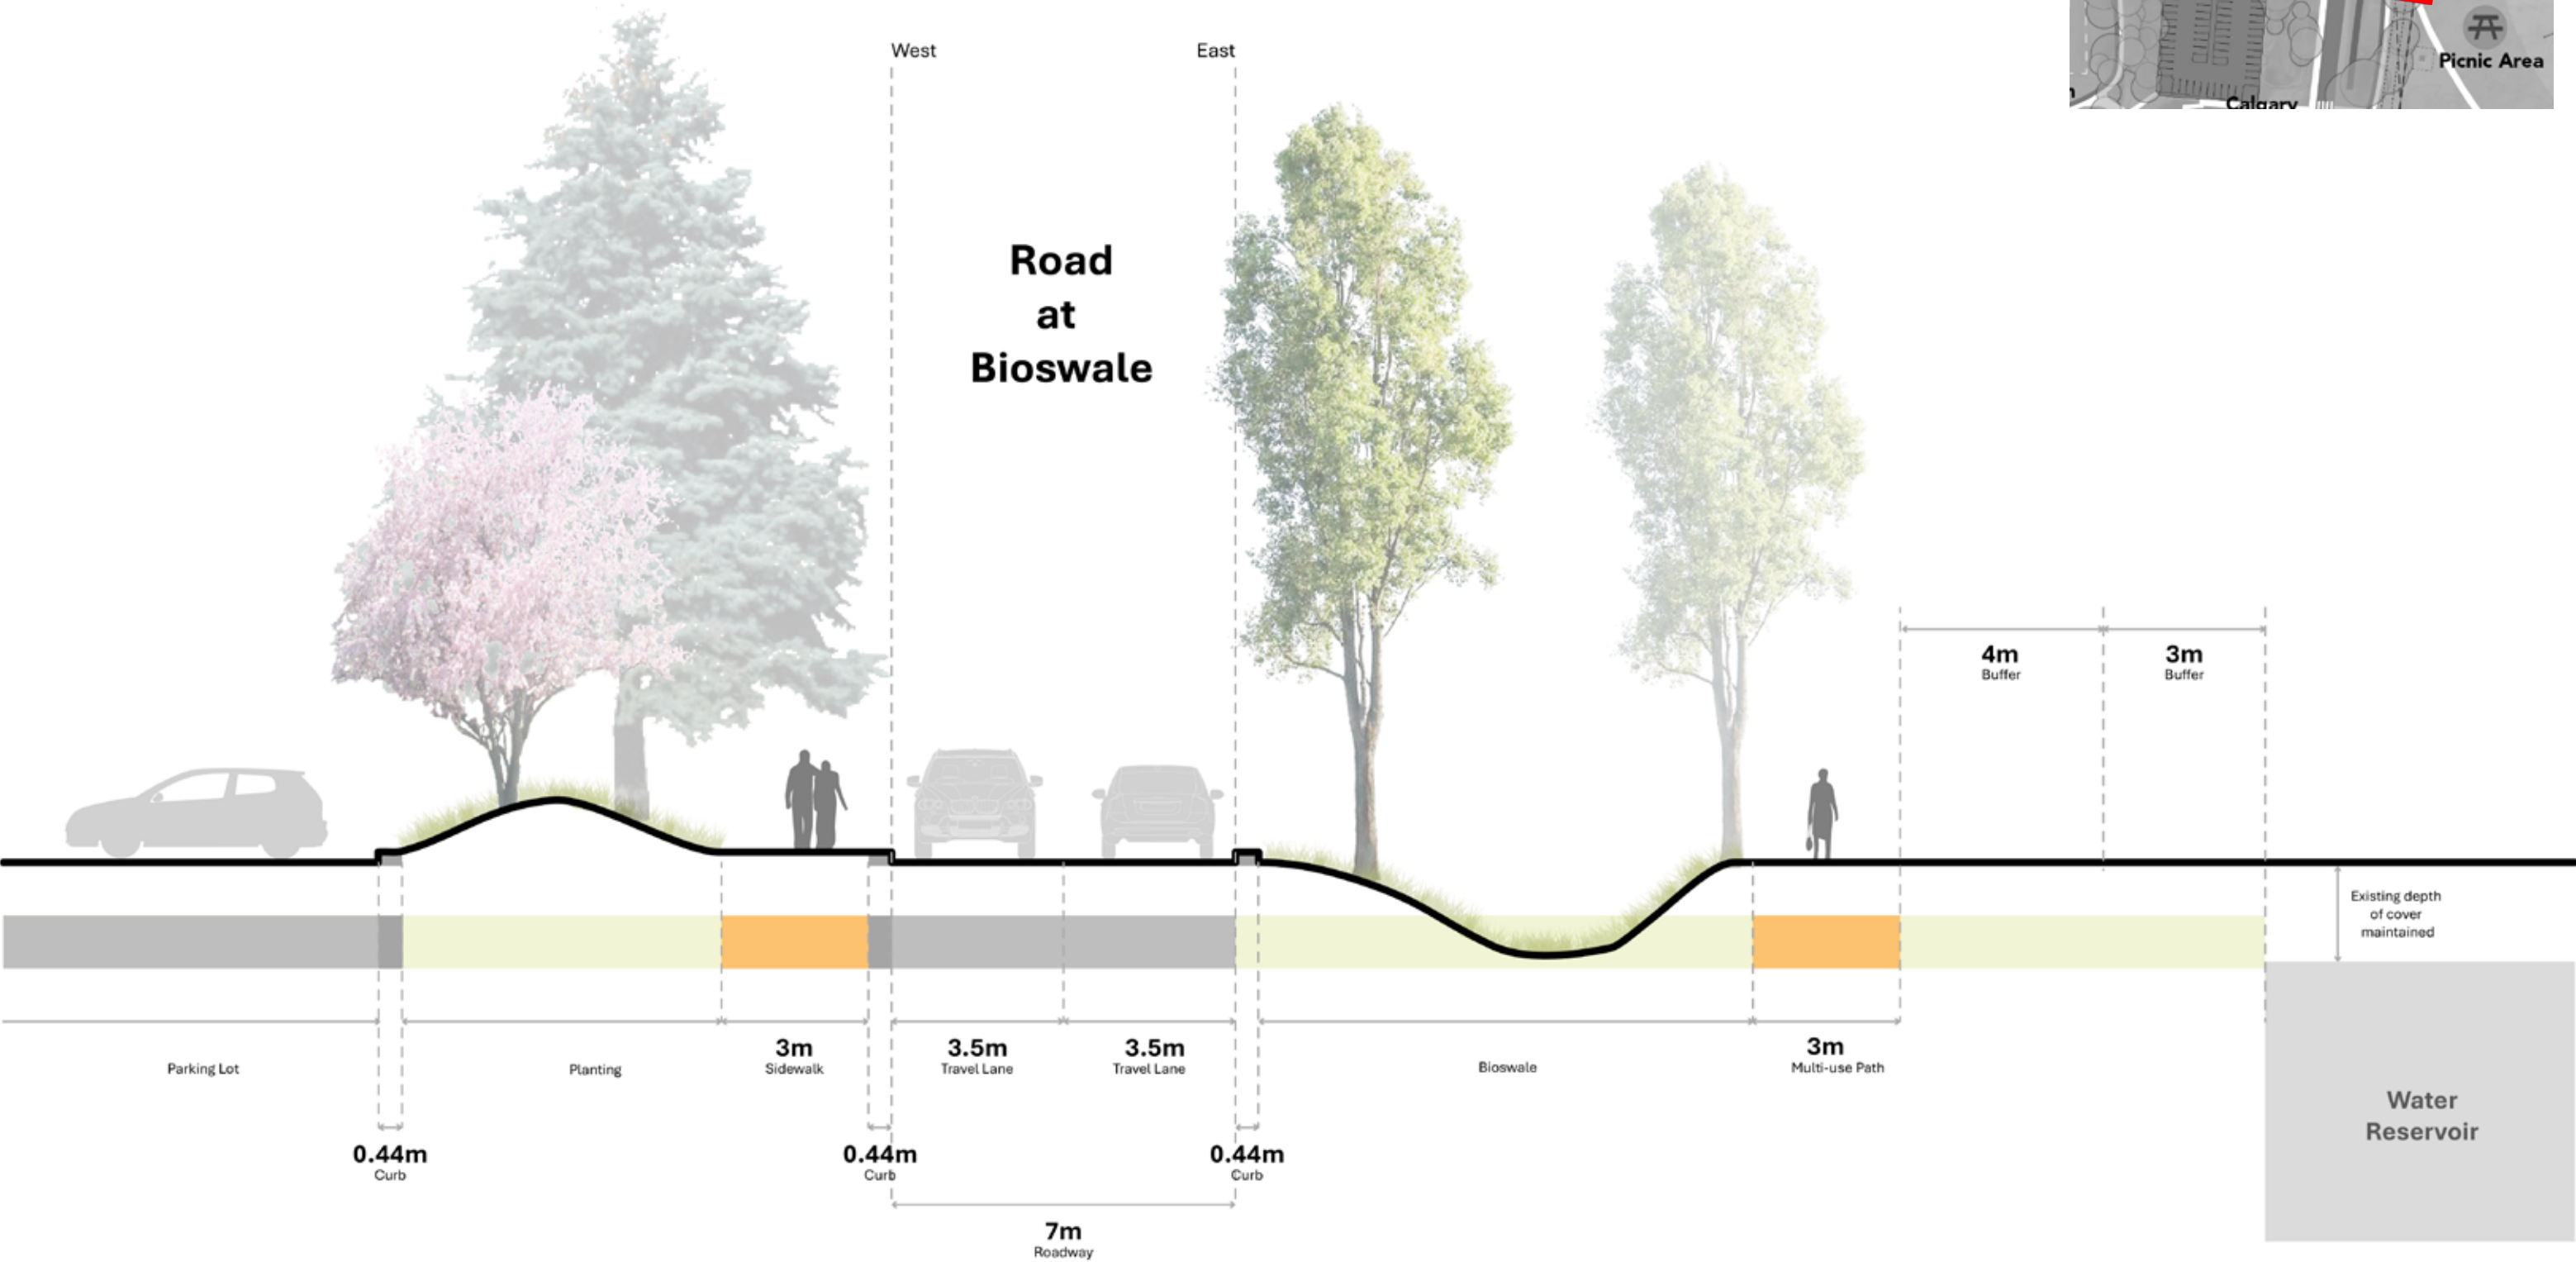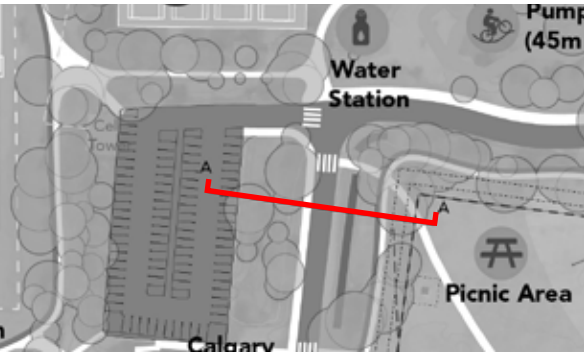


Section A-A

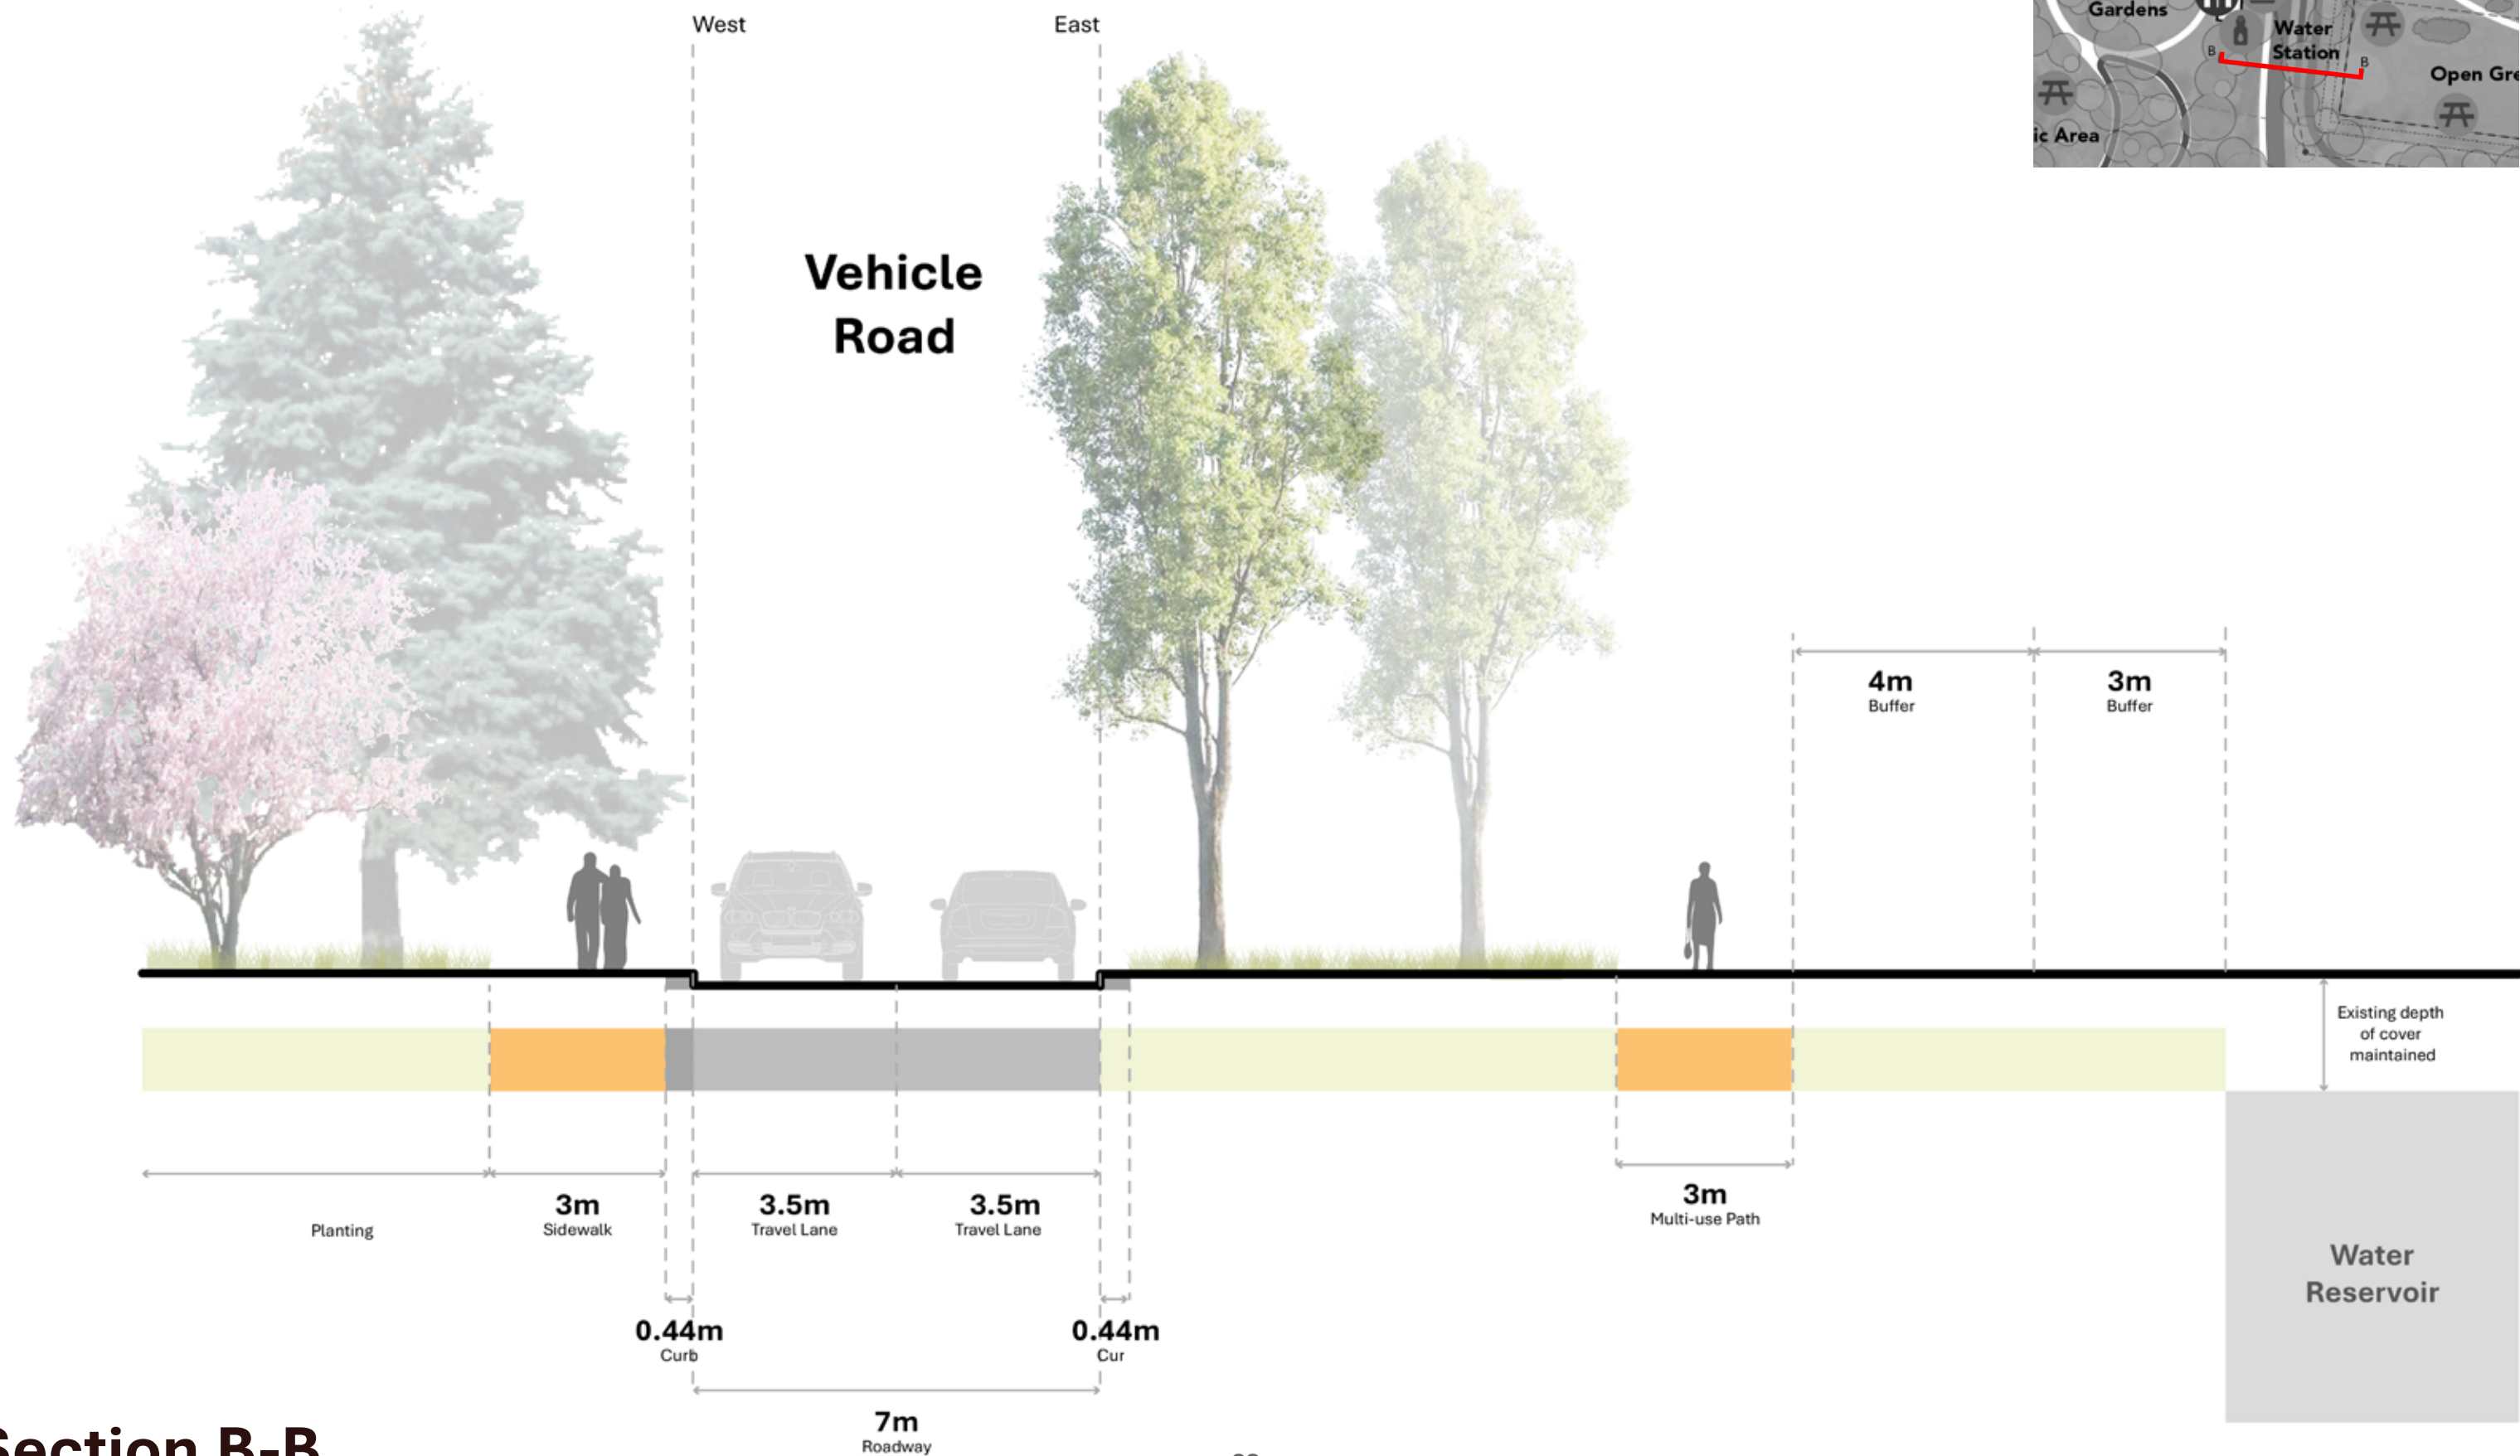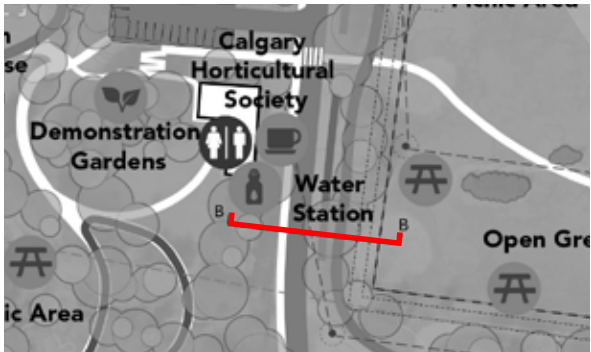

Section B-B

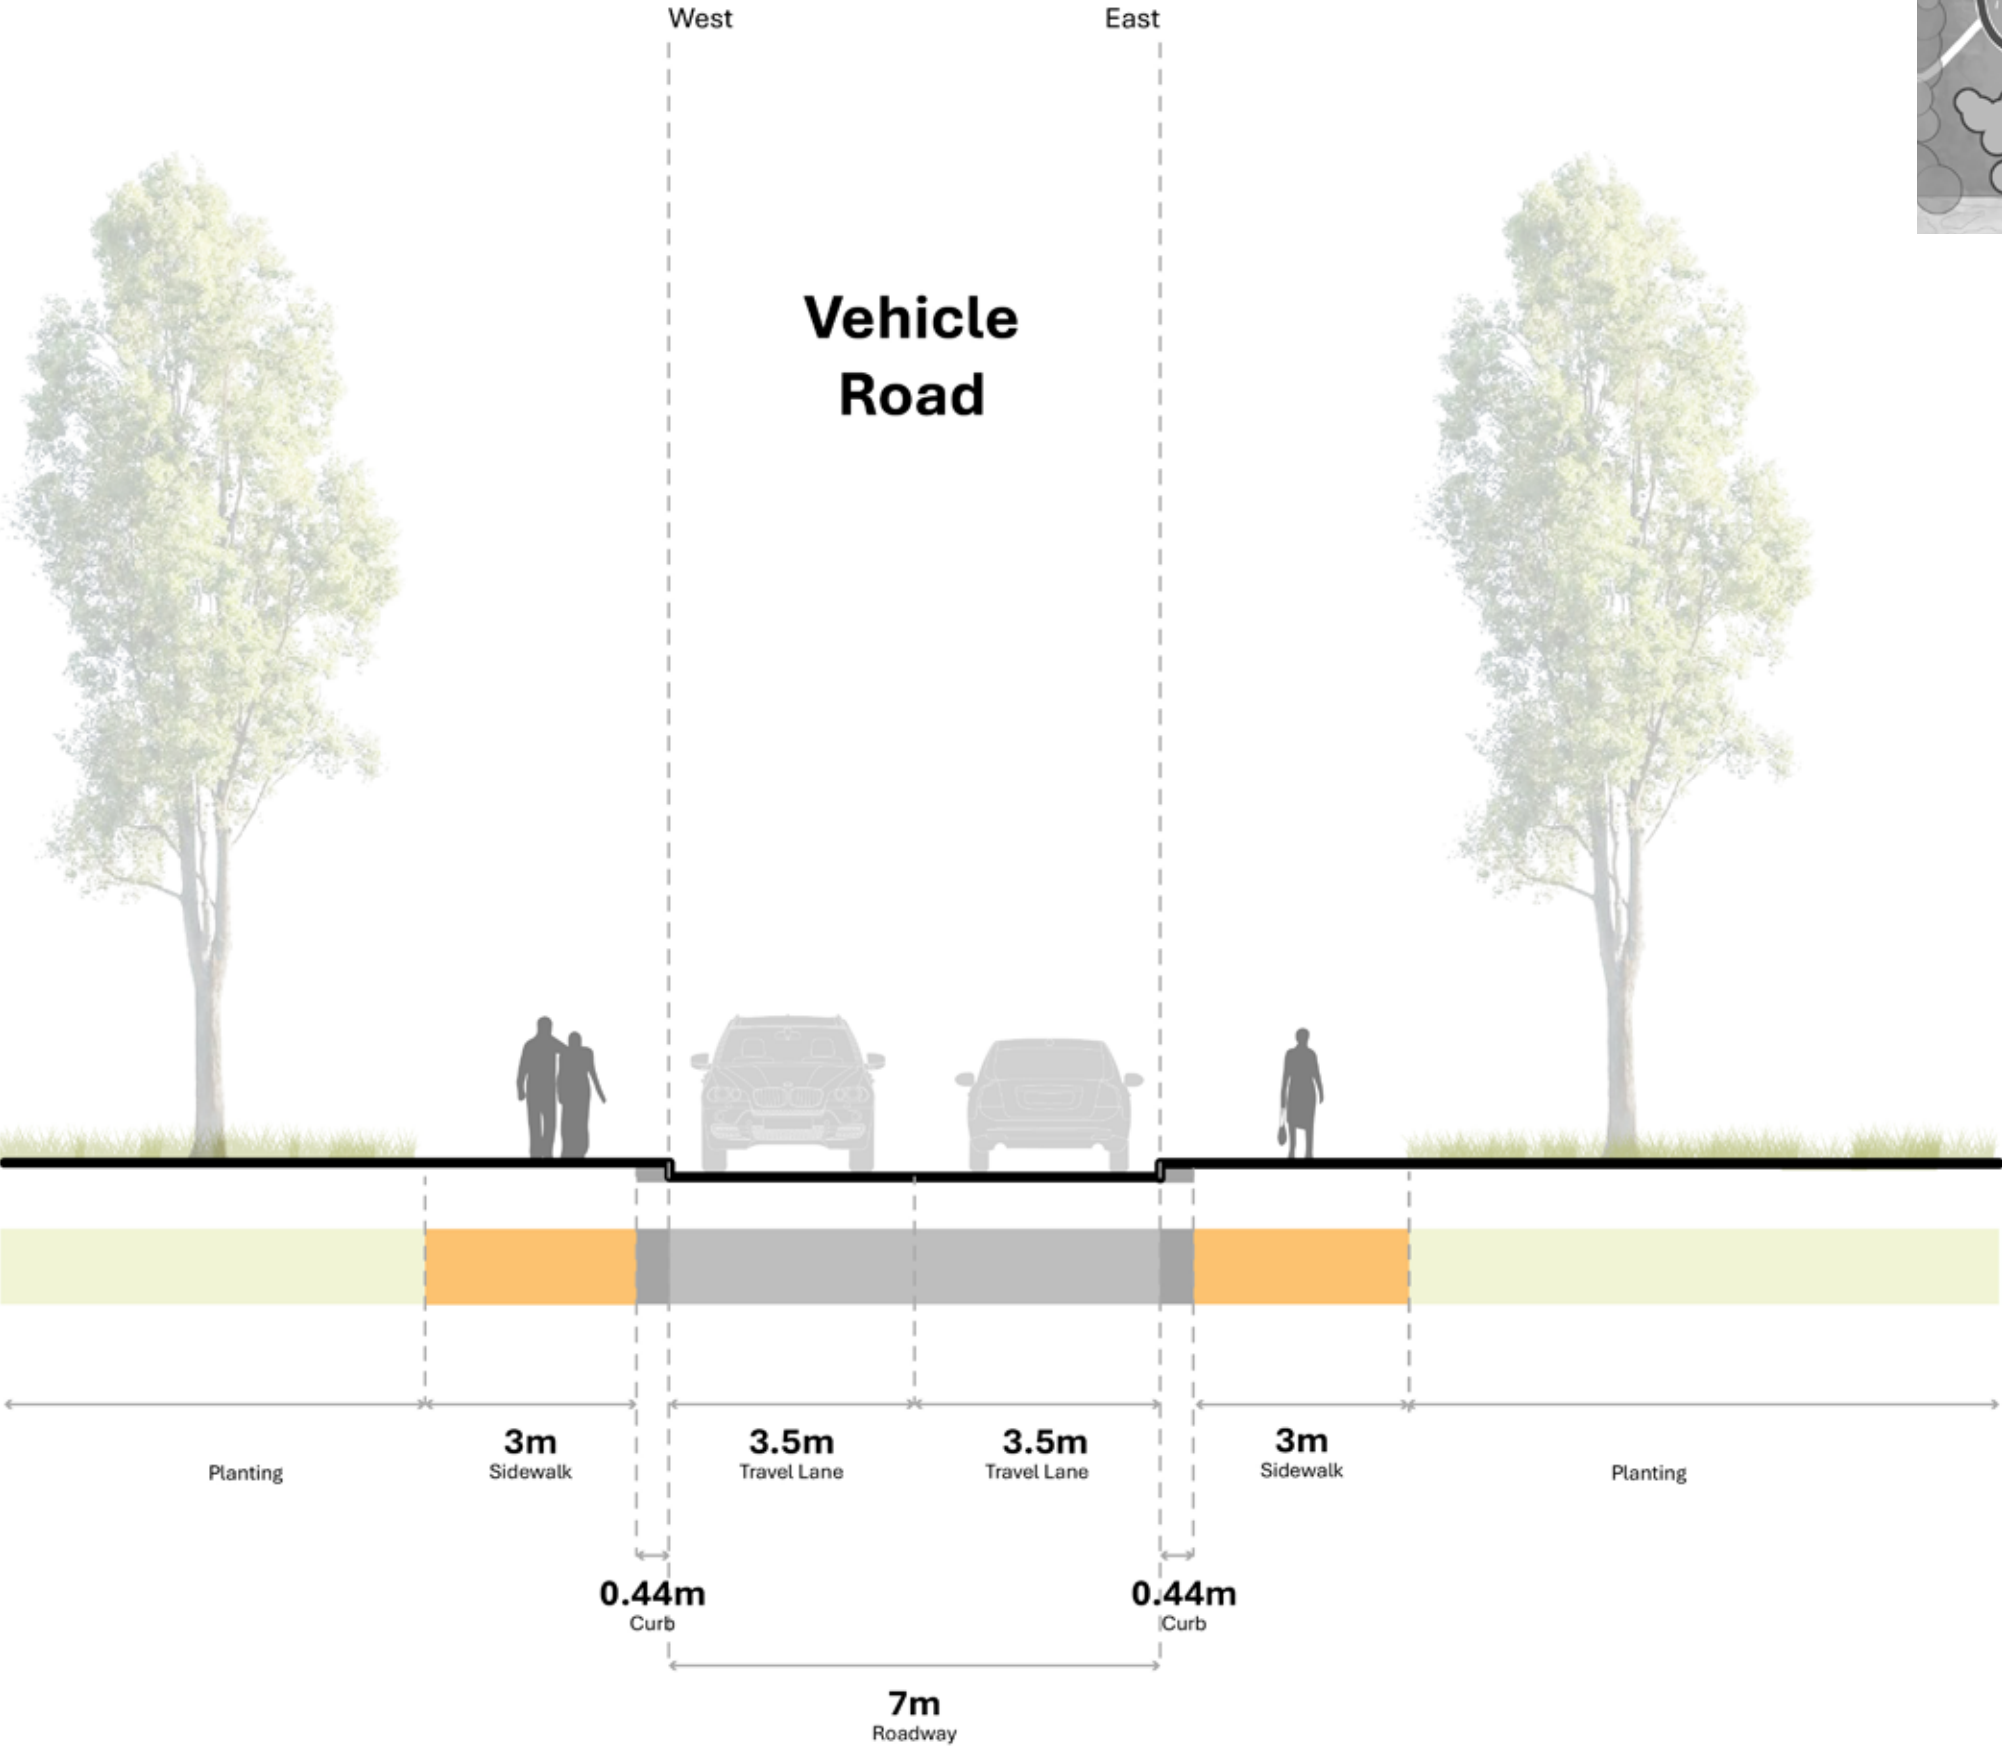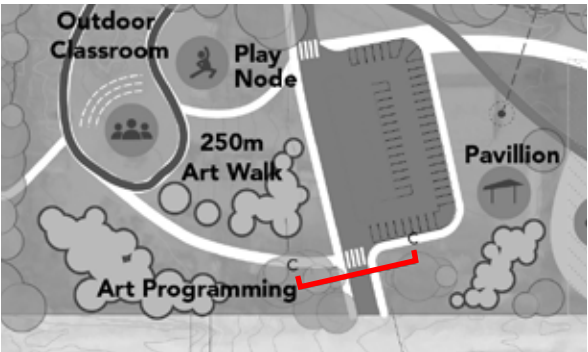

Section C-C

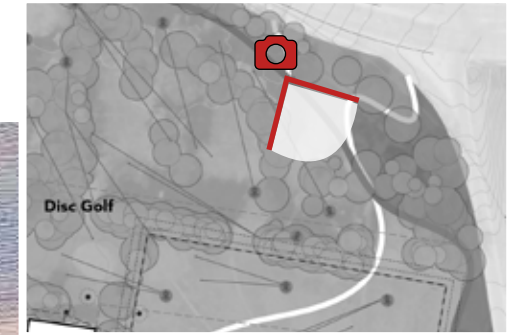

View looking South from Running Loop towards Disc Golf

Key Moves - Vegetation



**Naturalized Buffer
+ Berms on Salt
Impacted Soil Area**




**Retain Existing Trees +
Implement new planting**



**Planting Visual +
Seasonal variety in
Demonstration Gardens**



**Non-Irrigated, low-
maintenance open areas**

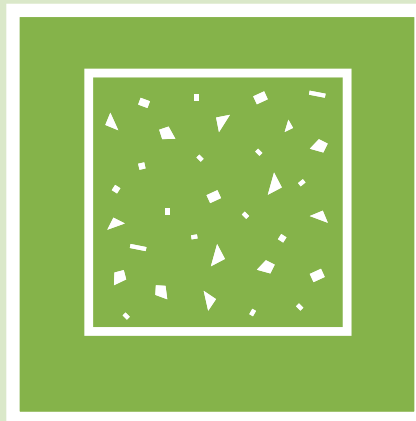


**Hardscape on Salt
Impacted Soil Area**



**Maintain / Enhance
Bioswales**

Vegetation Diagram



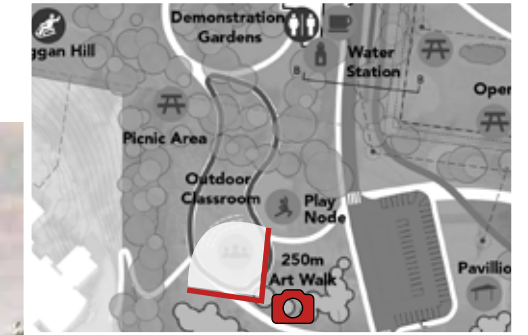

View looking North-West towards Outdoor Classroom

Key Moves - Winter Uses



Skating Rink on
Baseball Diamond



Extended Toboggan Hill



Informal Cross-Country
Skiing Loops



Enhanced Park Lighting




Firepits near
Demonstration Gardens



Snowshoe Art Trail

Winter Uses Diagram

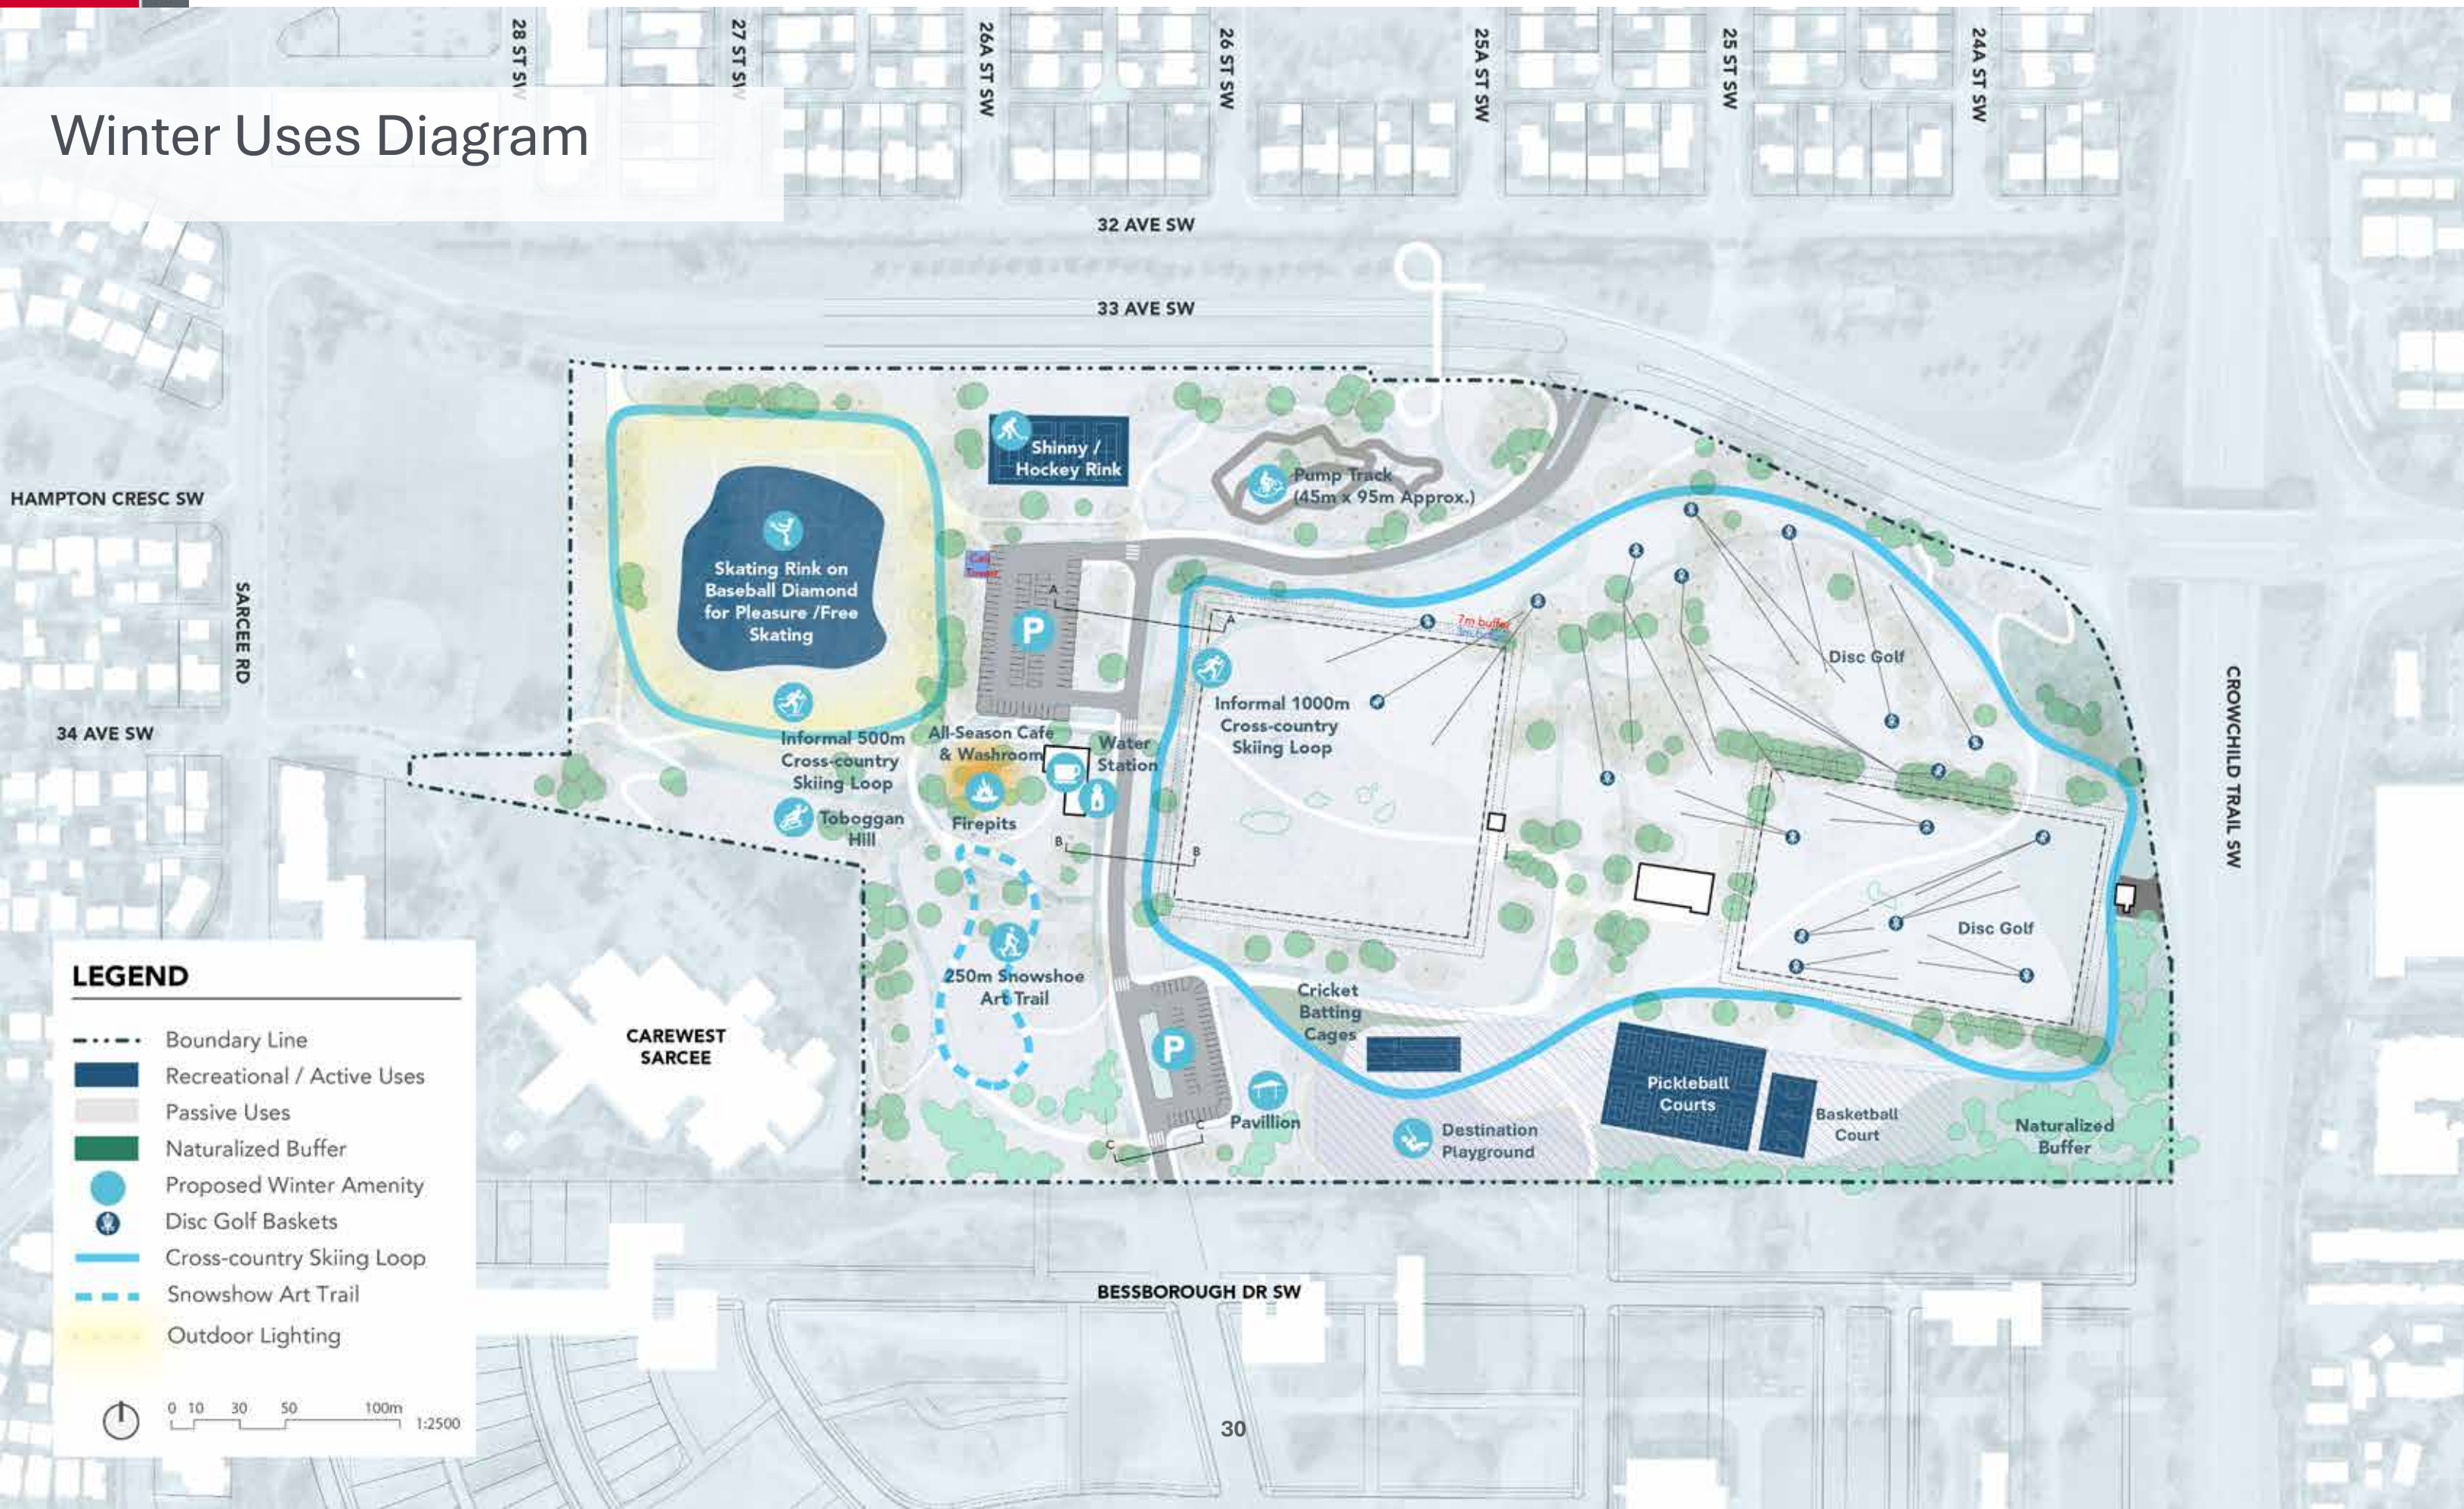



View looking West from Existing Building

Thank-you